


International Trademark Association 2023 Annual Meeting

MARINA BAY SANDS, SINGAPORE

MAY 17 - 20, 2023

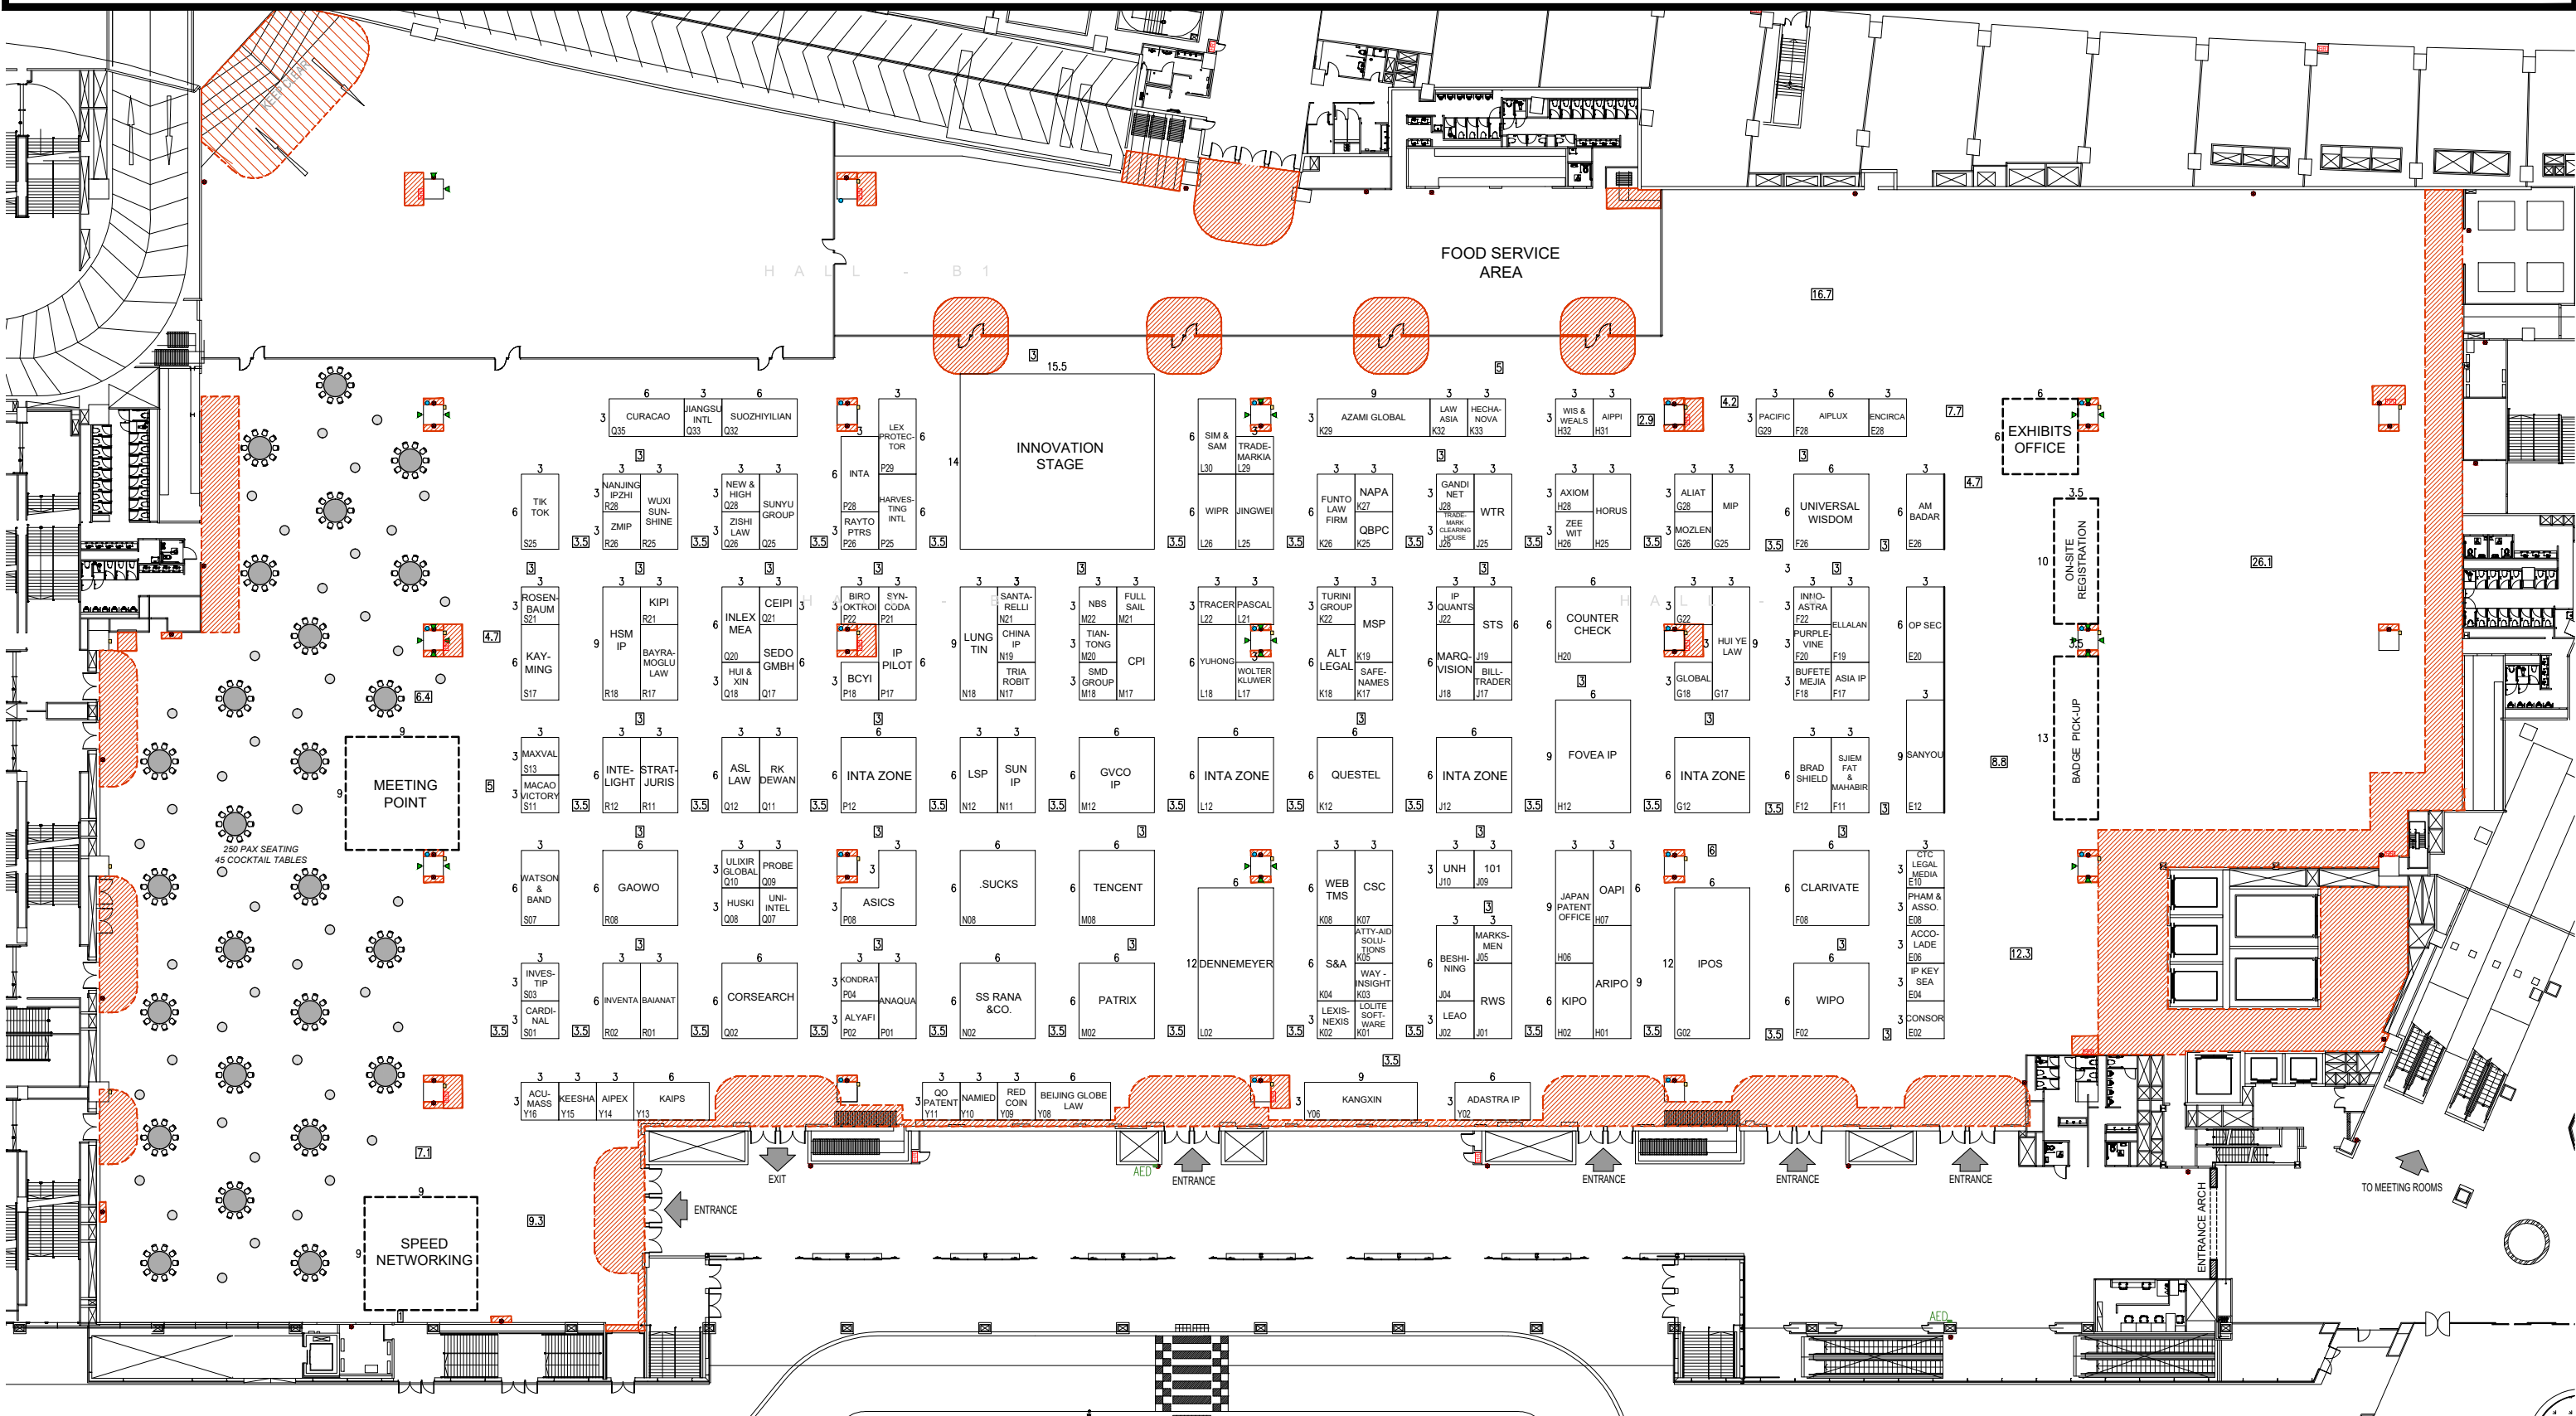

Client Hall-Erickson, Inc.	Project /Event International Trademark Association 2023 Annual Meeting	Event Period MAY 17 - 20, 2023	Technical Designer ANNIE	Drawing Title GENERAL LAYOUT		Rev	Remarks	Date
		Venue HALLS A, B & C MARINA BAY SANDS	Drawing Number PICO/2022/171/A101			R12	BOOTH NAMES	28/03/2023
		Customer Service Person FREYJA TAI	Scale 1:500 (A3 SIZE)	Checked By --	Date Submitted 28 MARCH 2023	R11	BOOTH NAMES	22/03/2023
						R10	REVISED LAYOUT	21/03/2023
						R09	BOOTH NAMES	17/03/2023
						R08	REVISED LAYOUT	17/03/2023
						R07	REVISED LAYOUT	14/03/2023
						R06	REVISED LAYOUT	06/03/2023
						R05	REVISED LAYOUT	23/02/2023
						R04	REVISED LAYOUT	22/02/2023



This design is the property of Pico and cannot be copied or modified wholly or partially without Pico's prior written consent. This drawing is subject to modification to suit construction purpose.